

REV#	DATE	DESCRIPTION
1	05 JAN 24	ISSUED MUNICIPAL REVIEW
2	24 MAY 24	ISSUED FOR REVISION PER ZONING BOARD MEET

This drawing and all information contained herein is authorized for use only by the party for whom the work was contracted or to whom it is certified. This drawing may not be copied, reused, disclosed, distributed or relied upon for any other purpose without the written consent of Cerminara Architect.

Copyright 2024, Cerminara Architect All Rights Reserved.



224 COURTYARD DRIVE
 HILLSBOROUGH, N.J. 08844
 PHONE: 908-685-7700 | FAX: 908-626-3019
 WWW.CERMINARAARCHITECT.COM


John Mannino
 JOHN MANNINO, AIA
 ■ NJ 21A02015200
 ■ PA RA0407437
 ■ CT AB0014533
 ■ DE SS-0116989
 ■ NY 03885-1
 ■ VA 0401020145
 CARMINE CERMINARA, AIA
 ■ NJ RA12844B
 ■ PA RA012844B

BLITZEN, LLC

BLOCK 10, LOT 2
 417 ROUTE 12 WEST
 KINGWOOD TOWNSHIP, NJ

PHASE I FLOOR PLAN
 SCALE AS NOTED

DATE: 05 JAN 24 COMMISSION: 23037
 DRAWN BY: JN REVISION:
 CHECKED BY: JM DRAWING:
 SHEET: AI

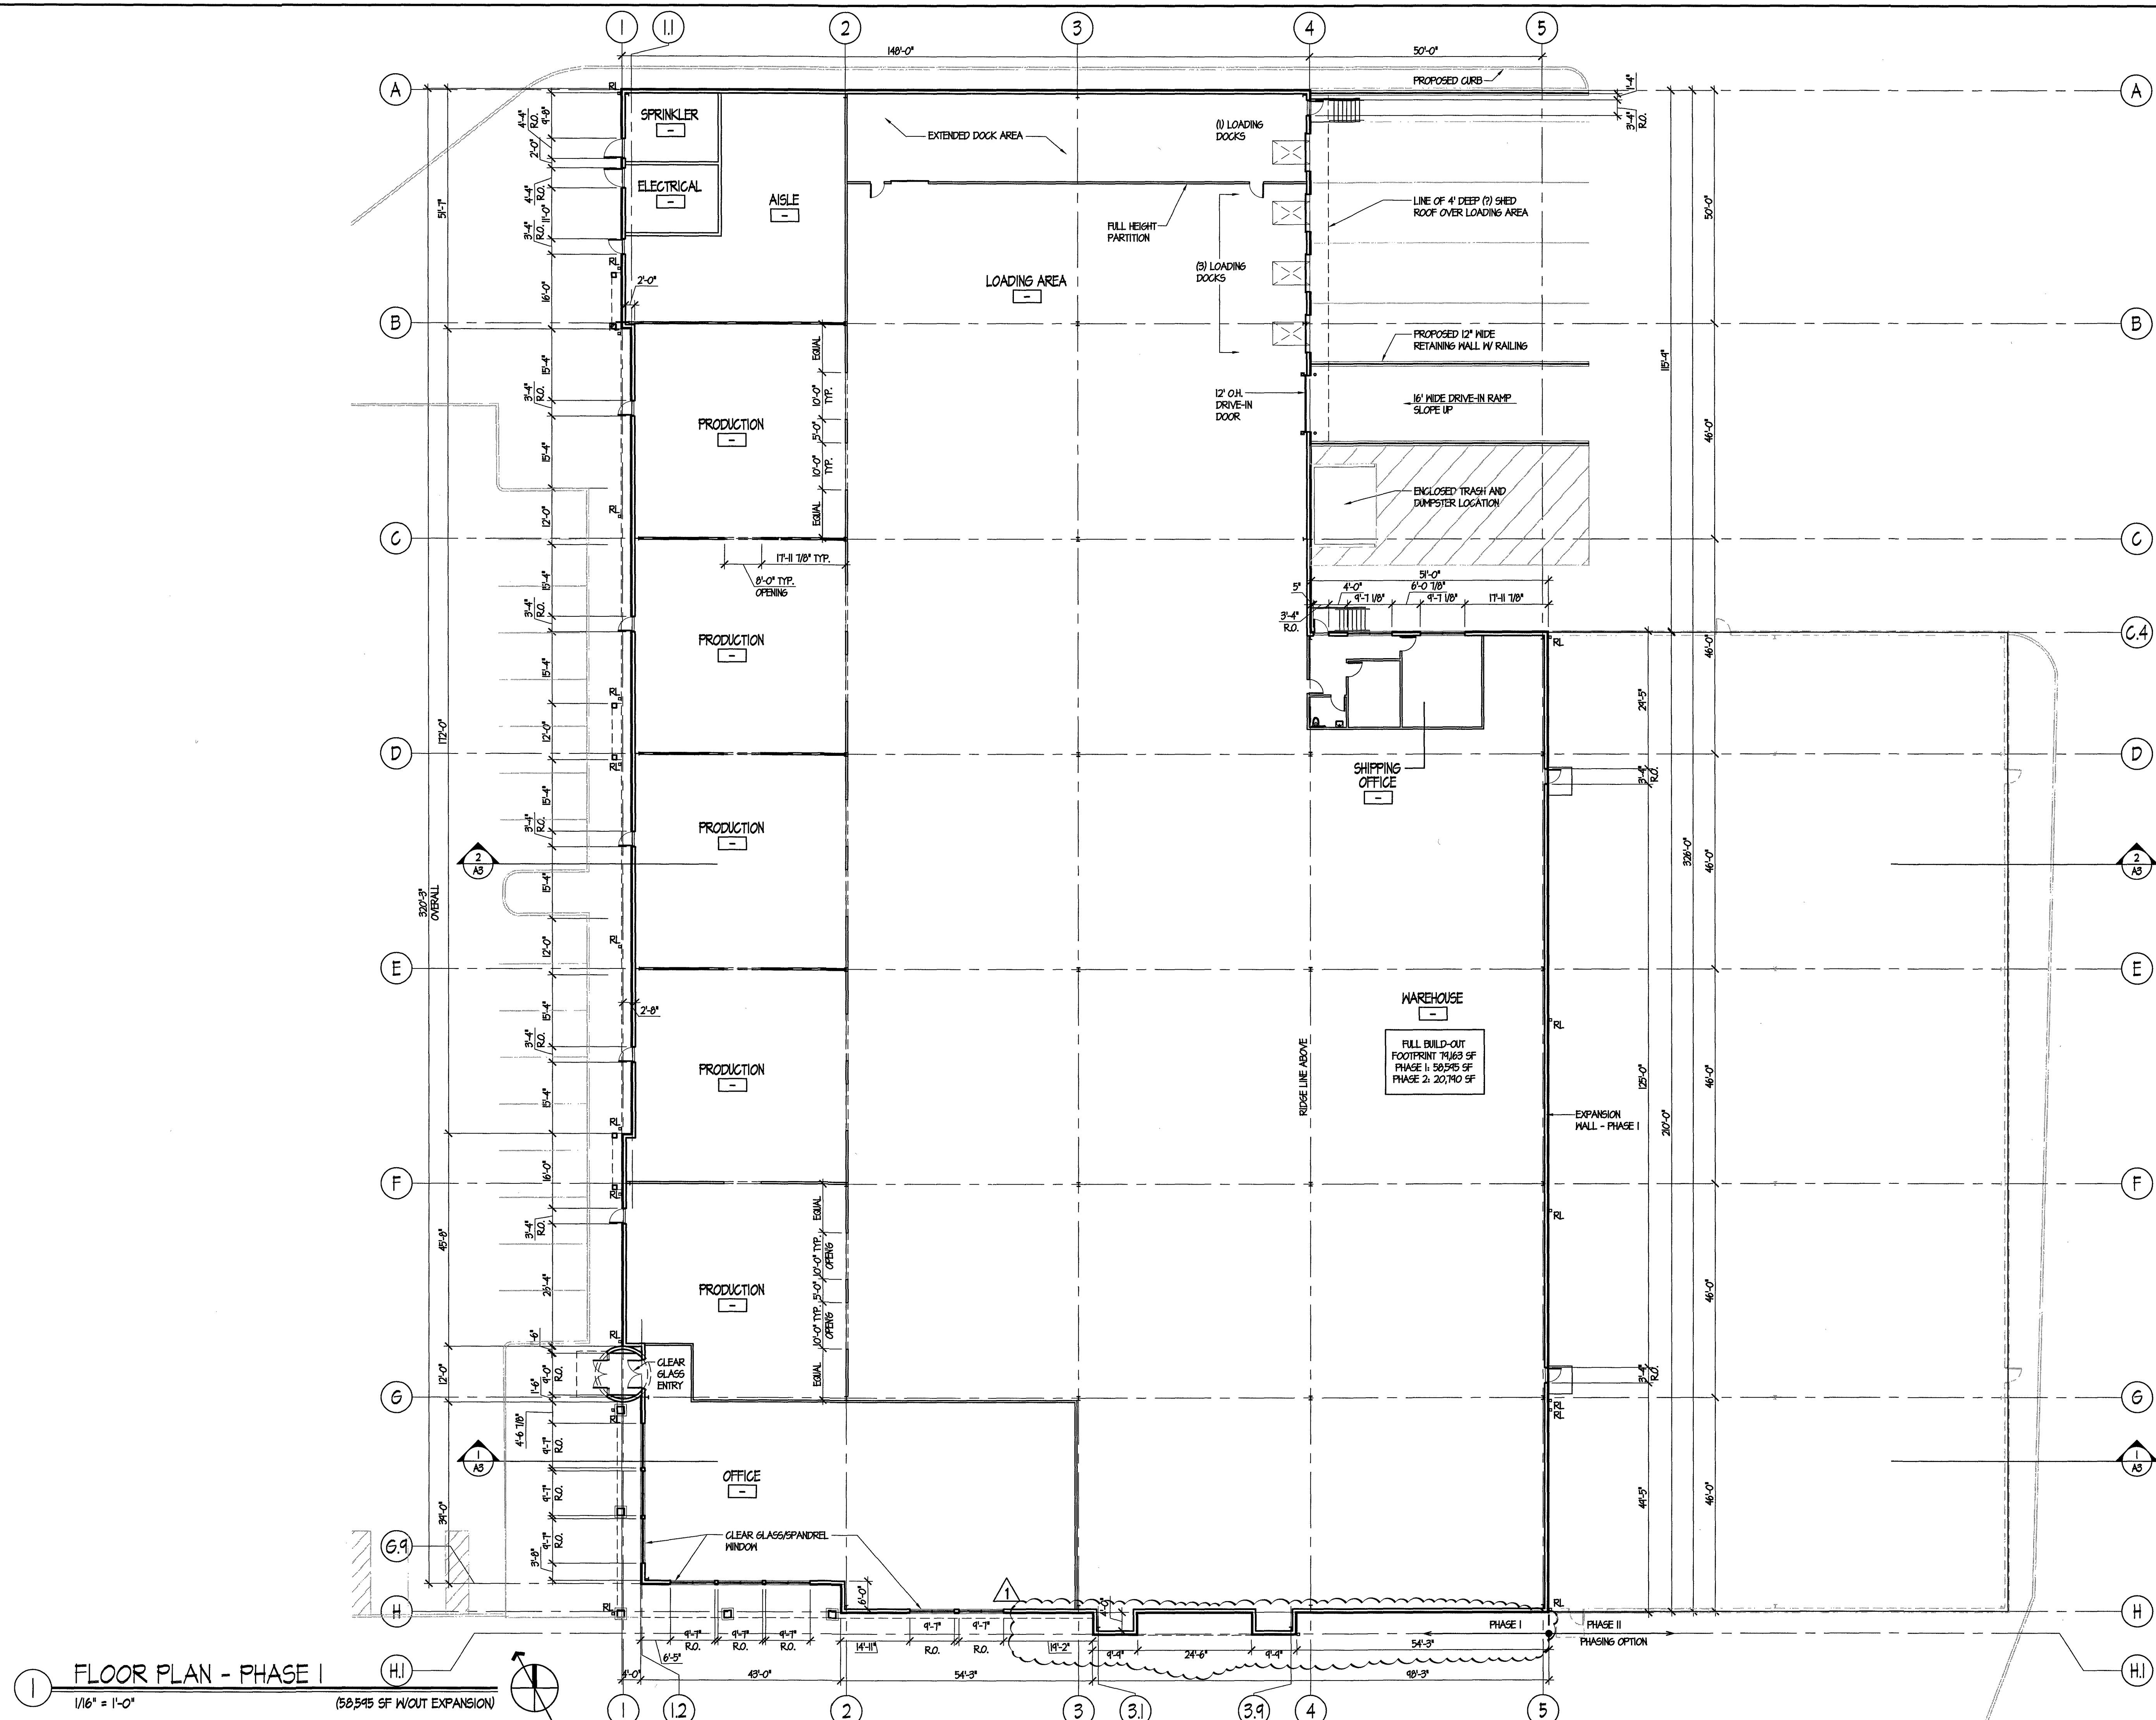

FLOOR PLAN - PHASE I
 1/16" = 1'-0"
 (58,545 SF W/OUT EXPANSION)

